


CAVCON MAJOR POST - MP240

CAVCON INTERMEDIATE POST - IP240

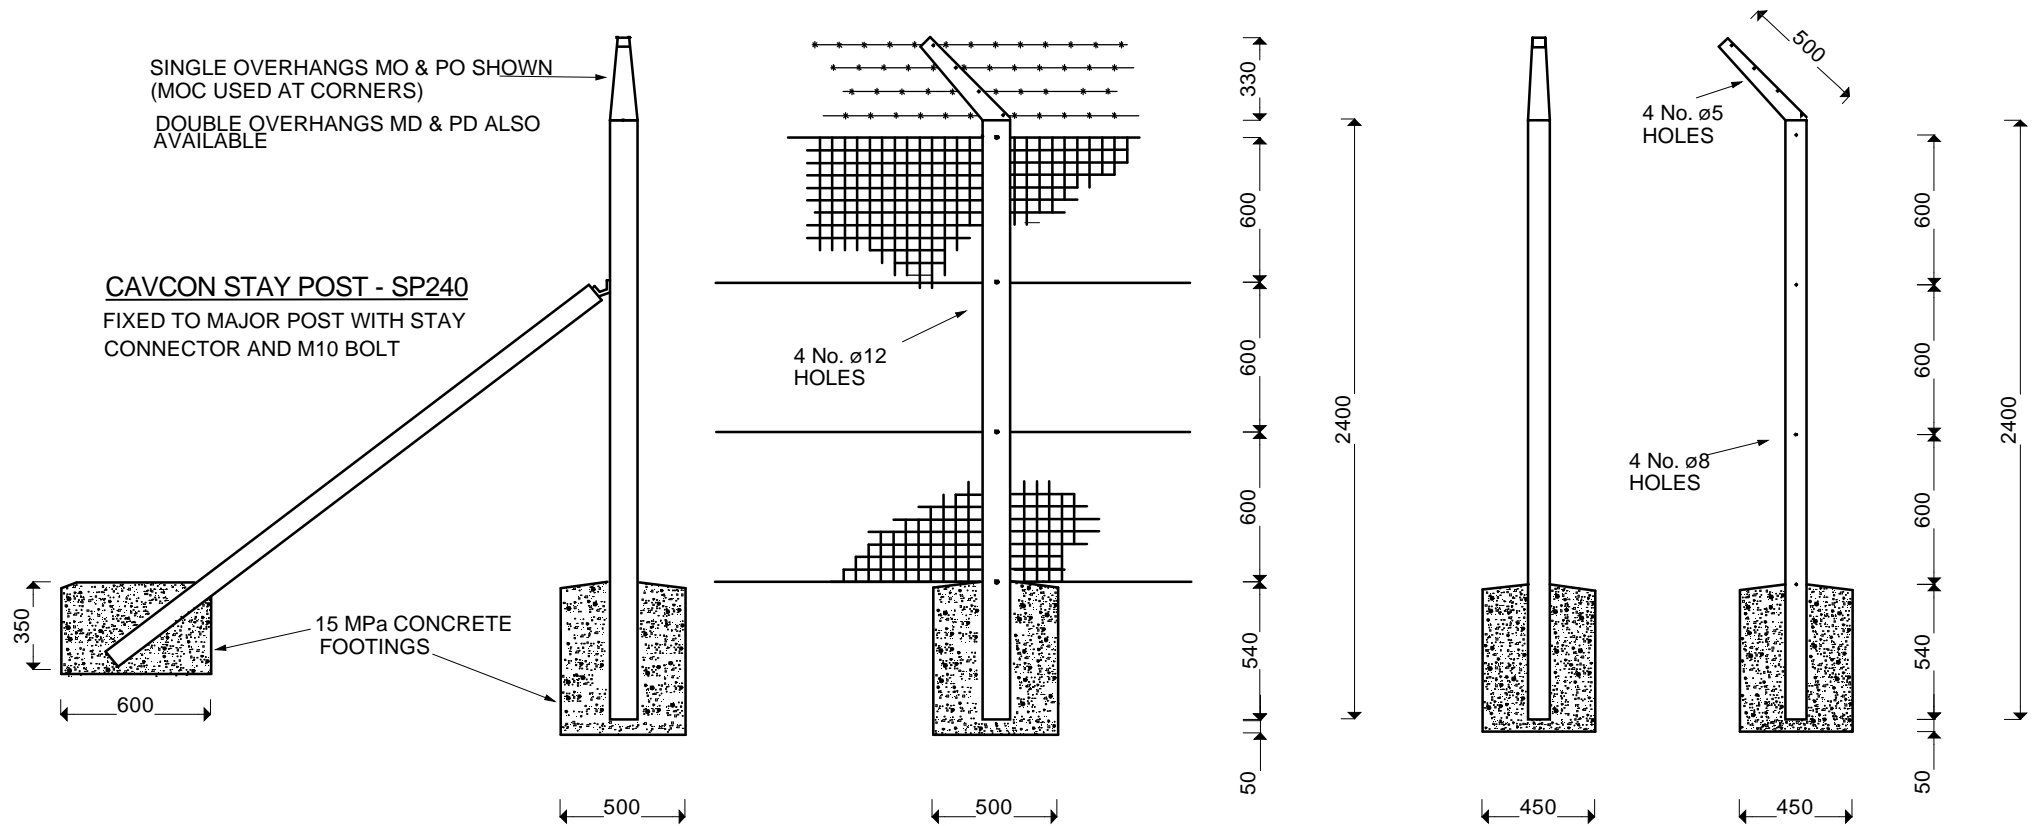

ALL FOOTING SIZES DEPENDENT ON GROUND CONDITIONS

NOTE: ALL EXPOSED STEEL PART GALVANISE

GENERAL DETAILS OF CAVCON 1,8M HIGH SECURITY FENCE