


## CAVCON MAJOR POST - MP300

## CAVCON INTERMEDIATE POST - IP300

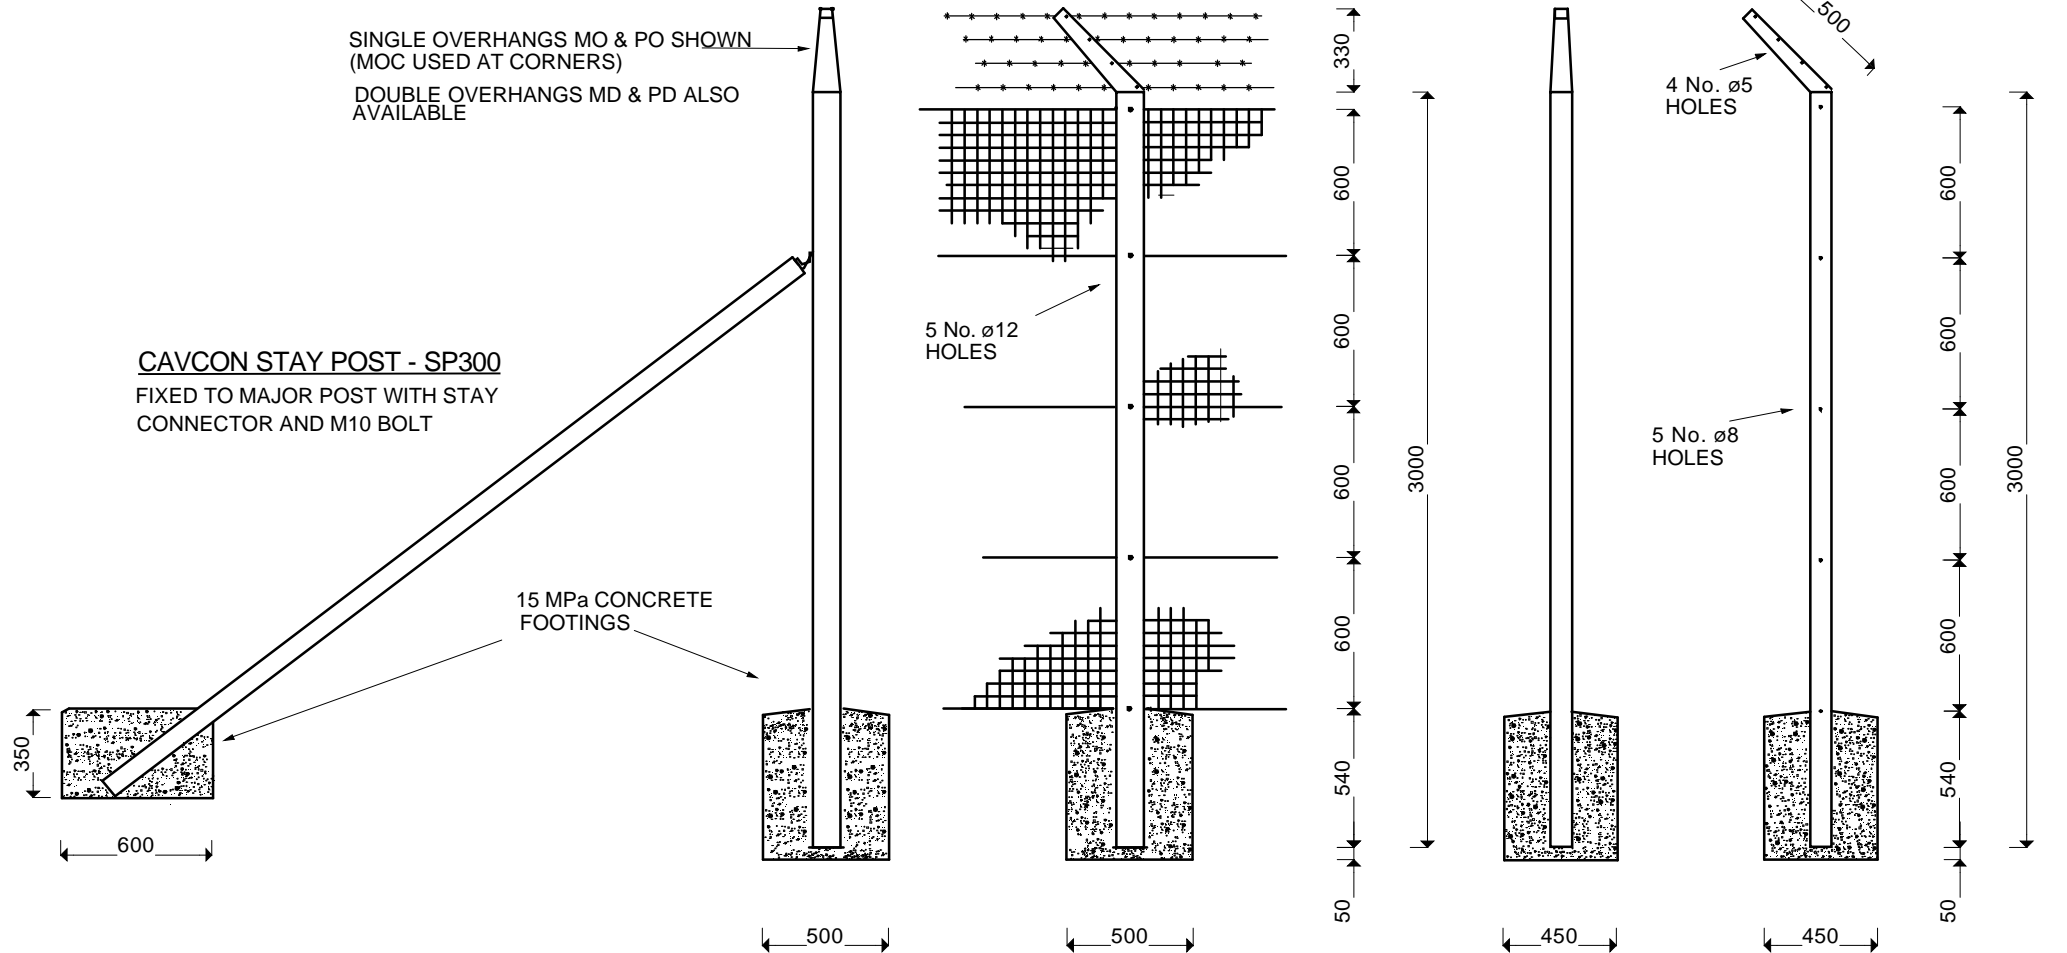

NOTE: ALL EXPOSED STEEL PARTS GALVANISED

## GENERAL DETAILS OF CAVCON 24m HIGH SECURITY FENCE